


SHRI KHATU SHYAM ALLOYS PVT. LTD.
SILVASSA.

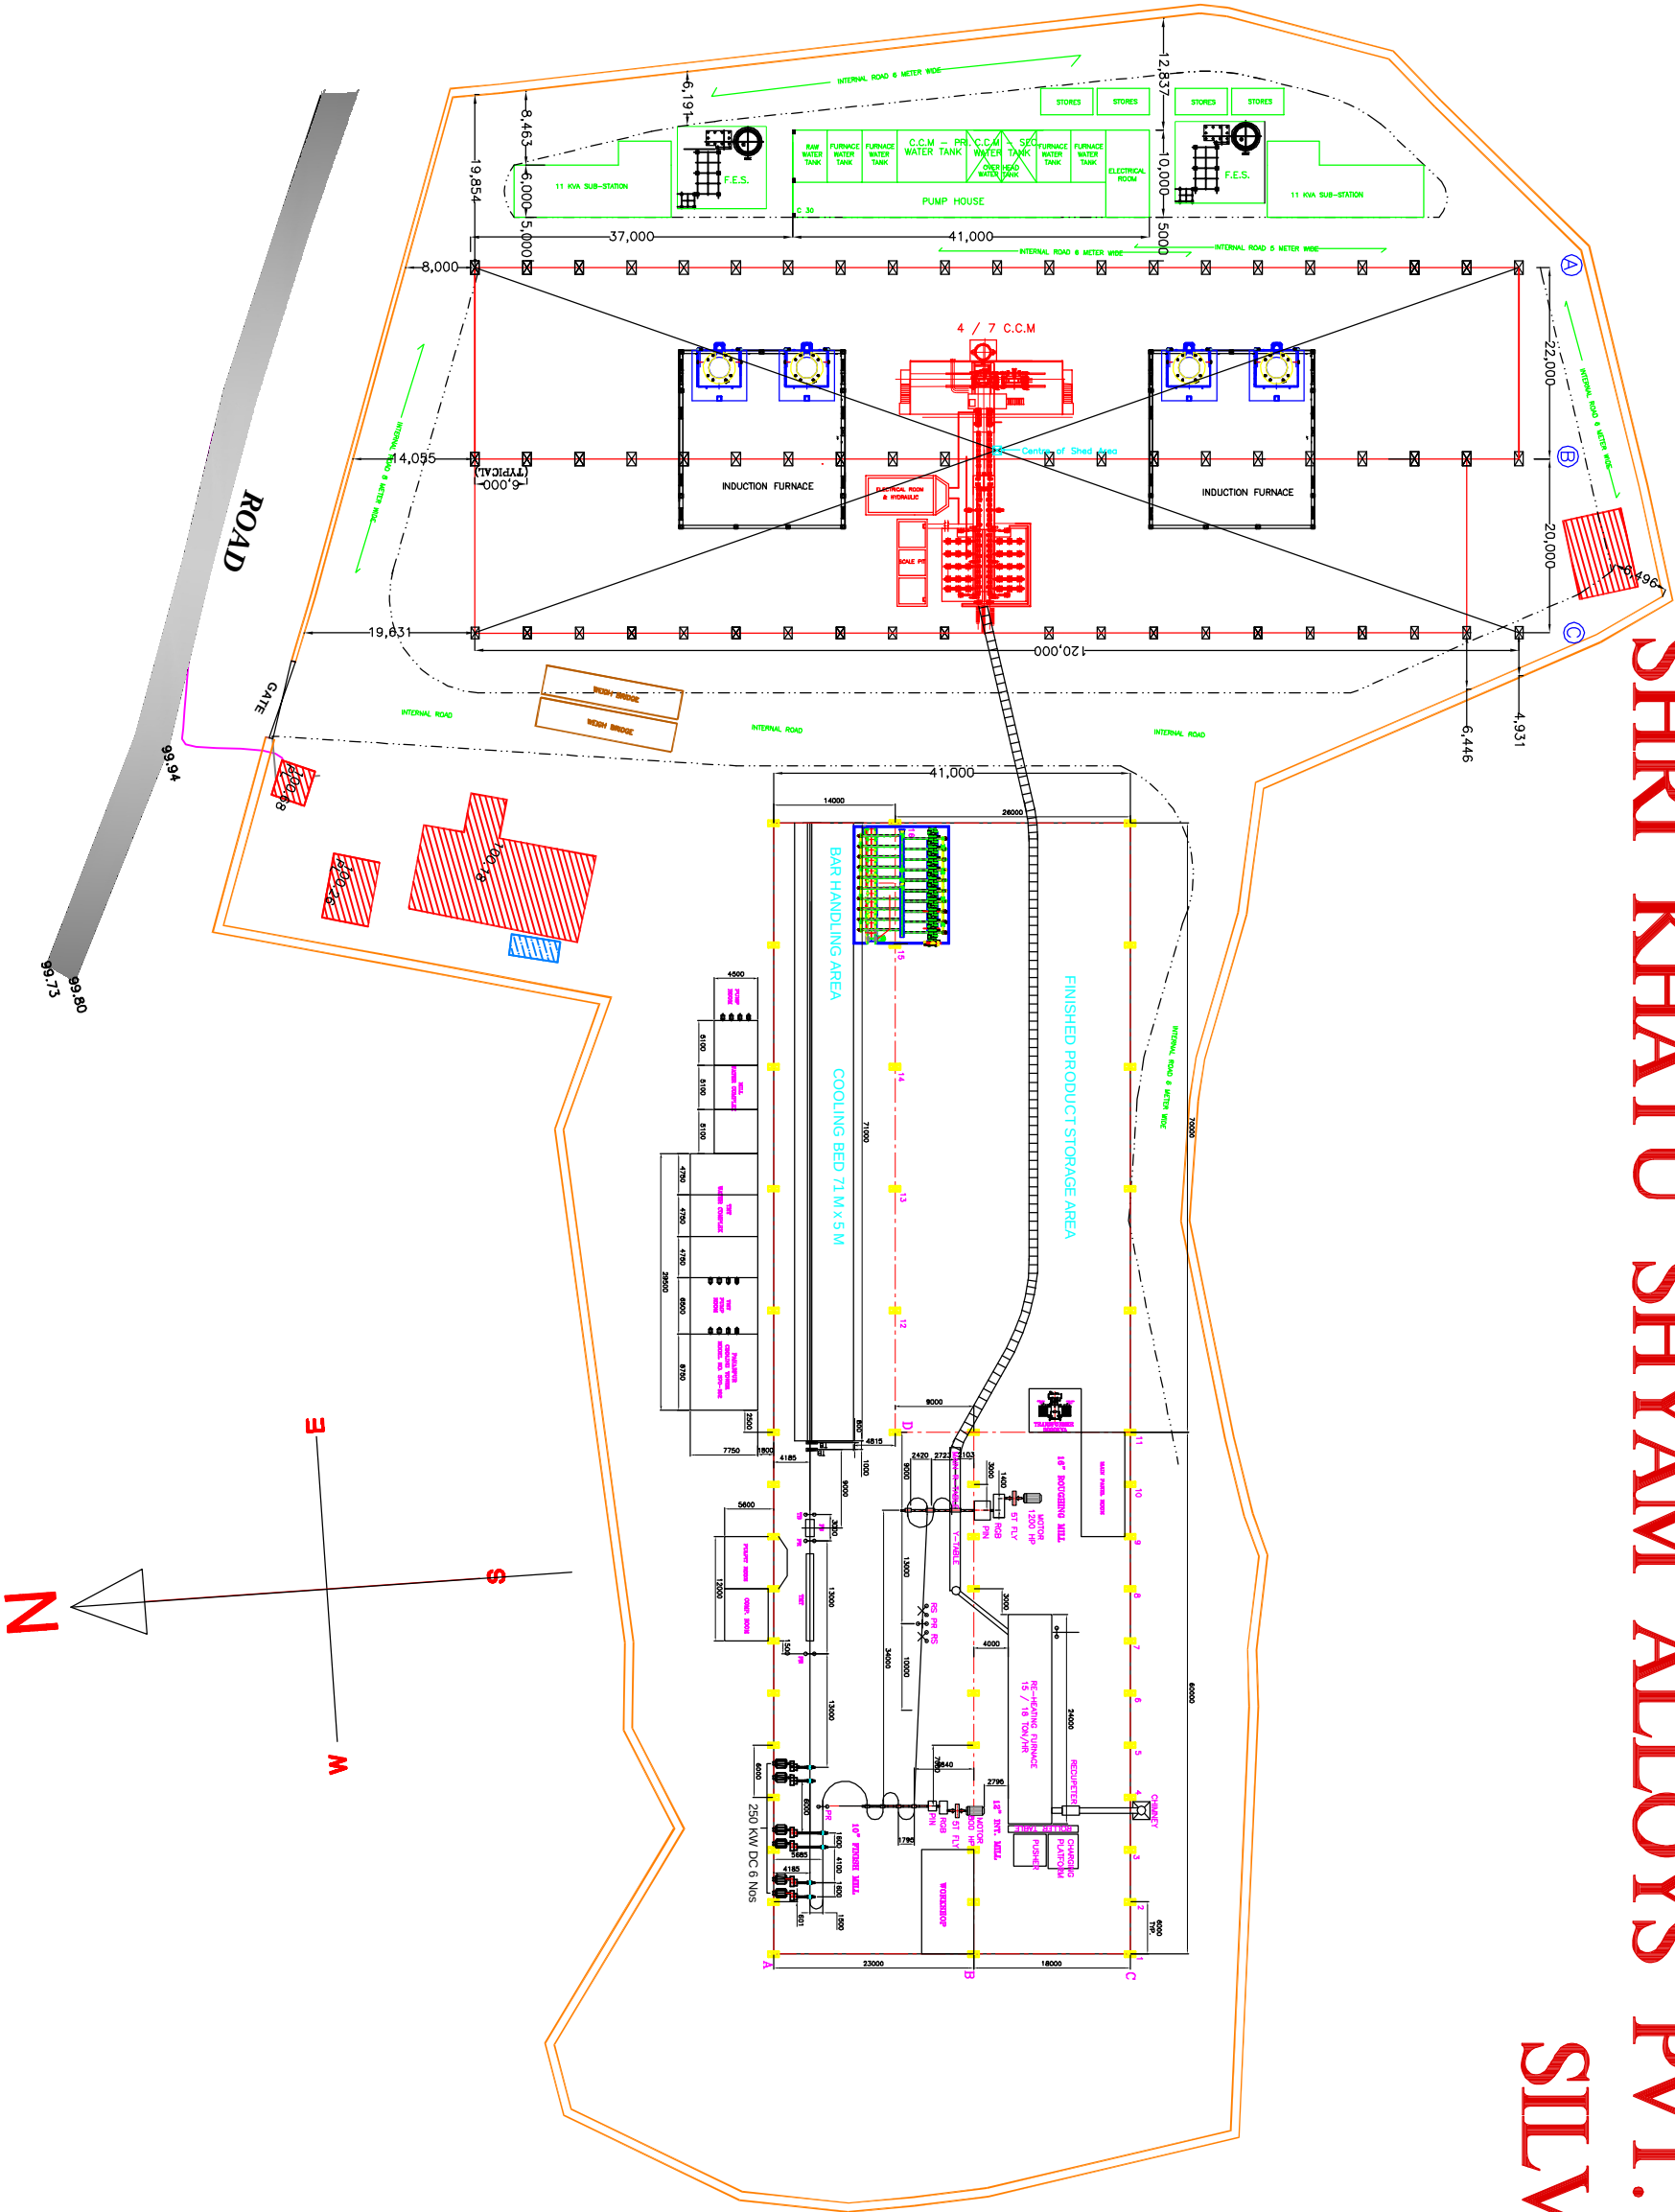

J.R. MANVE (BABAN)
A-1,501,Usha Complex
Near Usha Nagar,
Bhandup-(W)
MUMBAI-400078
FAX-91-22-25663626
Mobile : 9820614071
Email:- info@vjasociates.co.in

CLIENT :- SHRI KHATU SHYAM ALLOYS PVT. LTD.				
PROJECT : PROPOSED TO BE SET UP IN SILVASSA.				
CONSULTANT : J.R.MANVE (BABAN)				
0	ALAY	BABAN	29/06/18	
REV.	DRN	CHKD	DATE	

TITLE:- LAYOUT PLAN FOR TMT BAR MILL				R - 0
DRN	ALAY	29/06/18	DRAWING NO.	SCALE
CHKD	BABAN	29/06/18	REF.	
APPD	V.J.A.	29/06/18	SH.NO.	1 OF 01

FILE NAME :- VJA/K/2018/01

THIS PROPERTY BELONGS TO V.J.& ASSOCIATES & SHOULD NOT BE LOANED WITHOUT PERMISSION

ALL DIMENSIONS ARE IN mm.

V.J.&ASSOCIATES