



M/S:- TORANE ISPAT UDYOG PVT.LTD.-WADA.

PLANT LAYOUT FOR STRUCTURAL MILL

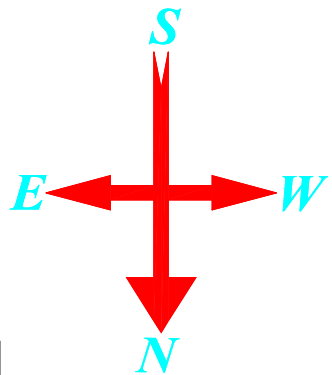

REV-03

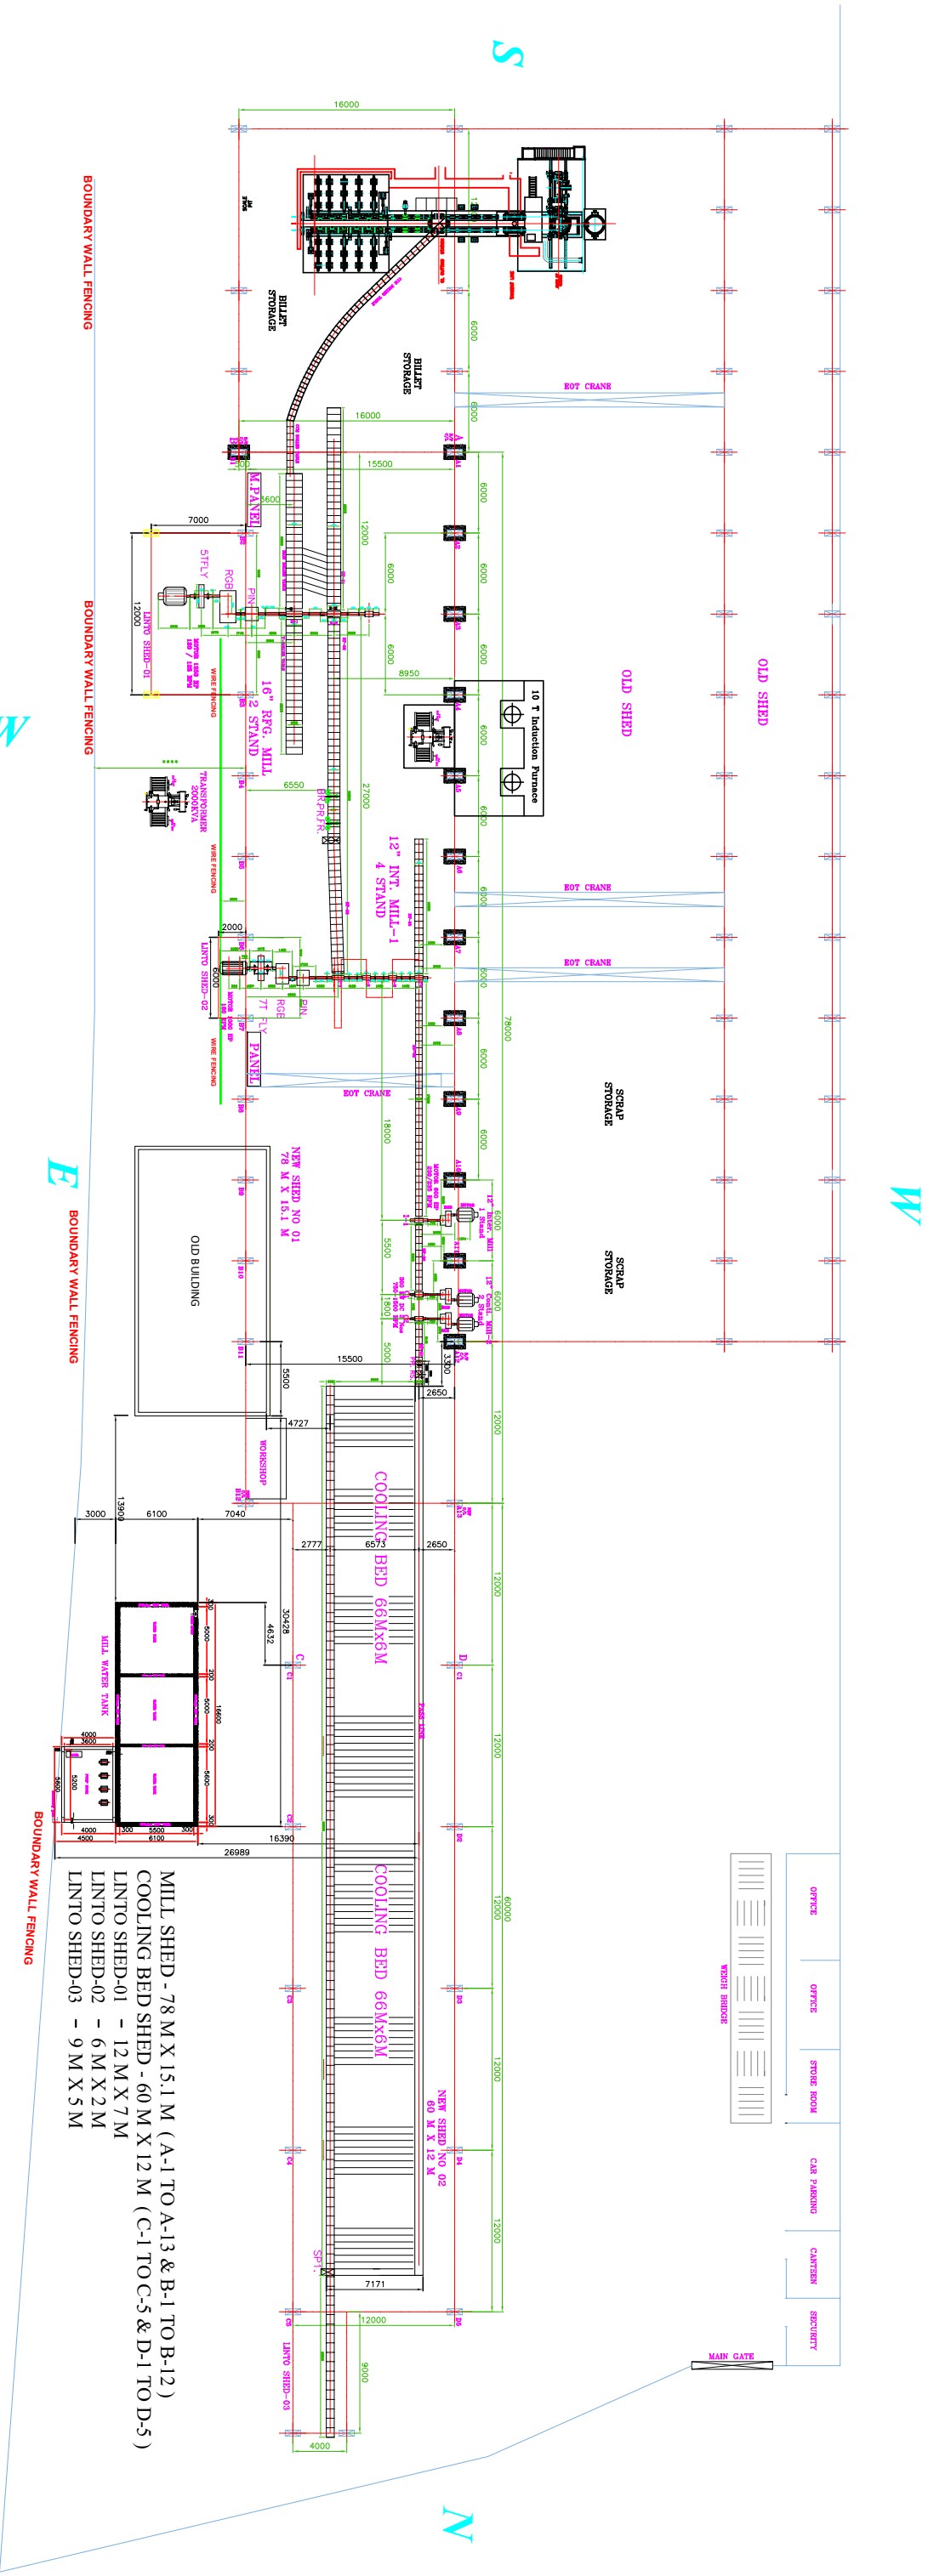

J.R. MANVE (BABAN)
B-60, Station Plaza,
Near Railway Station
Bhandup, (West), Mumbai- 400078.
Telefax-91-22-25663626
Mob-+91/9820614071/9423958893
Email:- info@vjasociates.co.in
Website:- www.vjasociates.co.in

CLIENT :- **M/S:- TORANE ISPAT UDYOG PVT.LTD.**

PROJECT : PROPOSED TO BE SET UP IN WADA.

CONSULTANT : J.R.MANVE (BABAN)

03

03

