


ARUN STEEL . (NEPAL)

16	E.O.T. CRANE
15	AUTOMATIC BAR BINDING SYSTEM
14	CHAIN TRANSFER
13	COLD BAR SHEAR
12	RUN OUT ROLLER TABLE
11	TWIN CHANEL
10	AUTOMATIC COOLING BED
9.0	LUBRICATION TANK
8.3	TAIL BREAKER PINCH ROLL
8.2	FLYING SHEAR
8.1	D.C. PINCH ROLL
8.0	WATER QUENCHING SYSTEM
7.0	REPEATER
6.5	SIDE LOOPER
6.4	3 NOS. COBBLE SHEAR
6.3	3 NOS. VERTICAL LOOPER
6.3	4 Nos. 260mm MULTI ROW MILL STANDS
6.2	2 Nos. 260mm MILL STANDS
6.1	6 Nos. 260 Crs. RED. CUM PINION GEAR BOX
6.0	6 Nos. D.C. MOTORS 290KW
5.2	4 Nos. 310mm MILL STANDS
5.1	4 Nos. 310 Crs. RED. CUM PINION GEAR BOX
5.0	4 Nos. D.C. MOTORS 300KW
4.2	2 Nos. 360mm MILL STANDS
4.1	2 Nos. 360 Crs. RED. CUM PINION GEAR BOX
4.0	2 NOS. D.C. MOTOR 300 KW
3.2	2 Nos. 410mm MILL STANDS
3.1	2 Nos. 410 Crs. RED. CUM PINION GEAR BOX
3.0	2 NOS. D.C. MOTOR 300 KW
2.9	MILL APP. ROLLER TABLE
2.8	EXTENSION ROLLER TABLE FOR LIFTING TABLE
2.7	LIFTING ROLLER TABLE
2.6	DISCHARGE ROLLER TABLE
2.5	MILL WORKING ROLLER TABLE
2.4	1 No. 510mm MILL STAND(ROLLER BRG.)
2.3	510mm PCD PINION GEAR BOX
2.2	FLYWHEEL
2.1	REDUCTION GEAR BOX
2.0	A.C. MOTOR 1500 H.P.
1.4	DISCHARGE ROLLER TABLE
1.3	CHARGING GRATE
1.2	EJECTOR
1.1	PUSHER
1.0	RE-HEATING FURNACE
S.NO.	DESCRIPTION

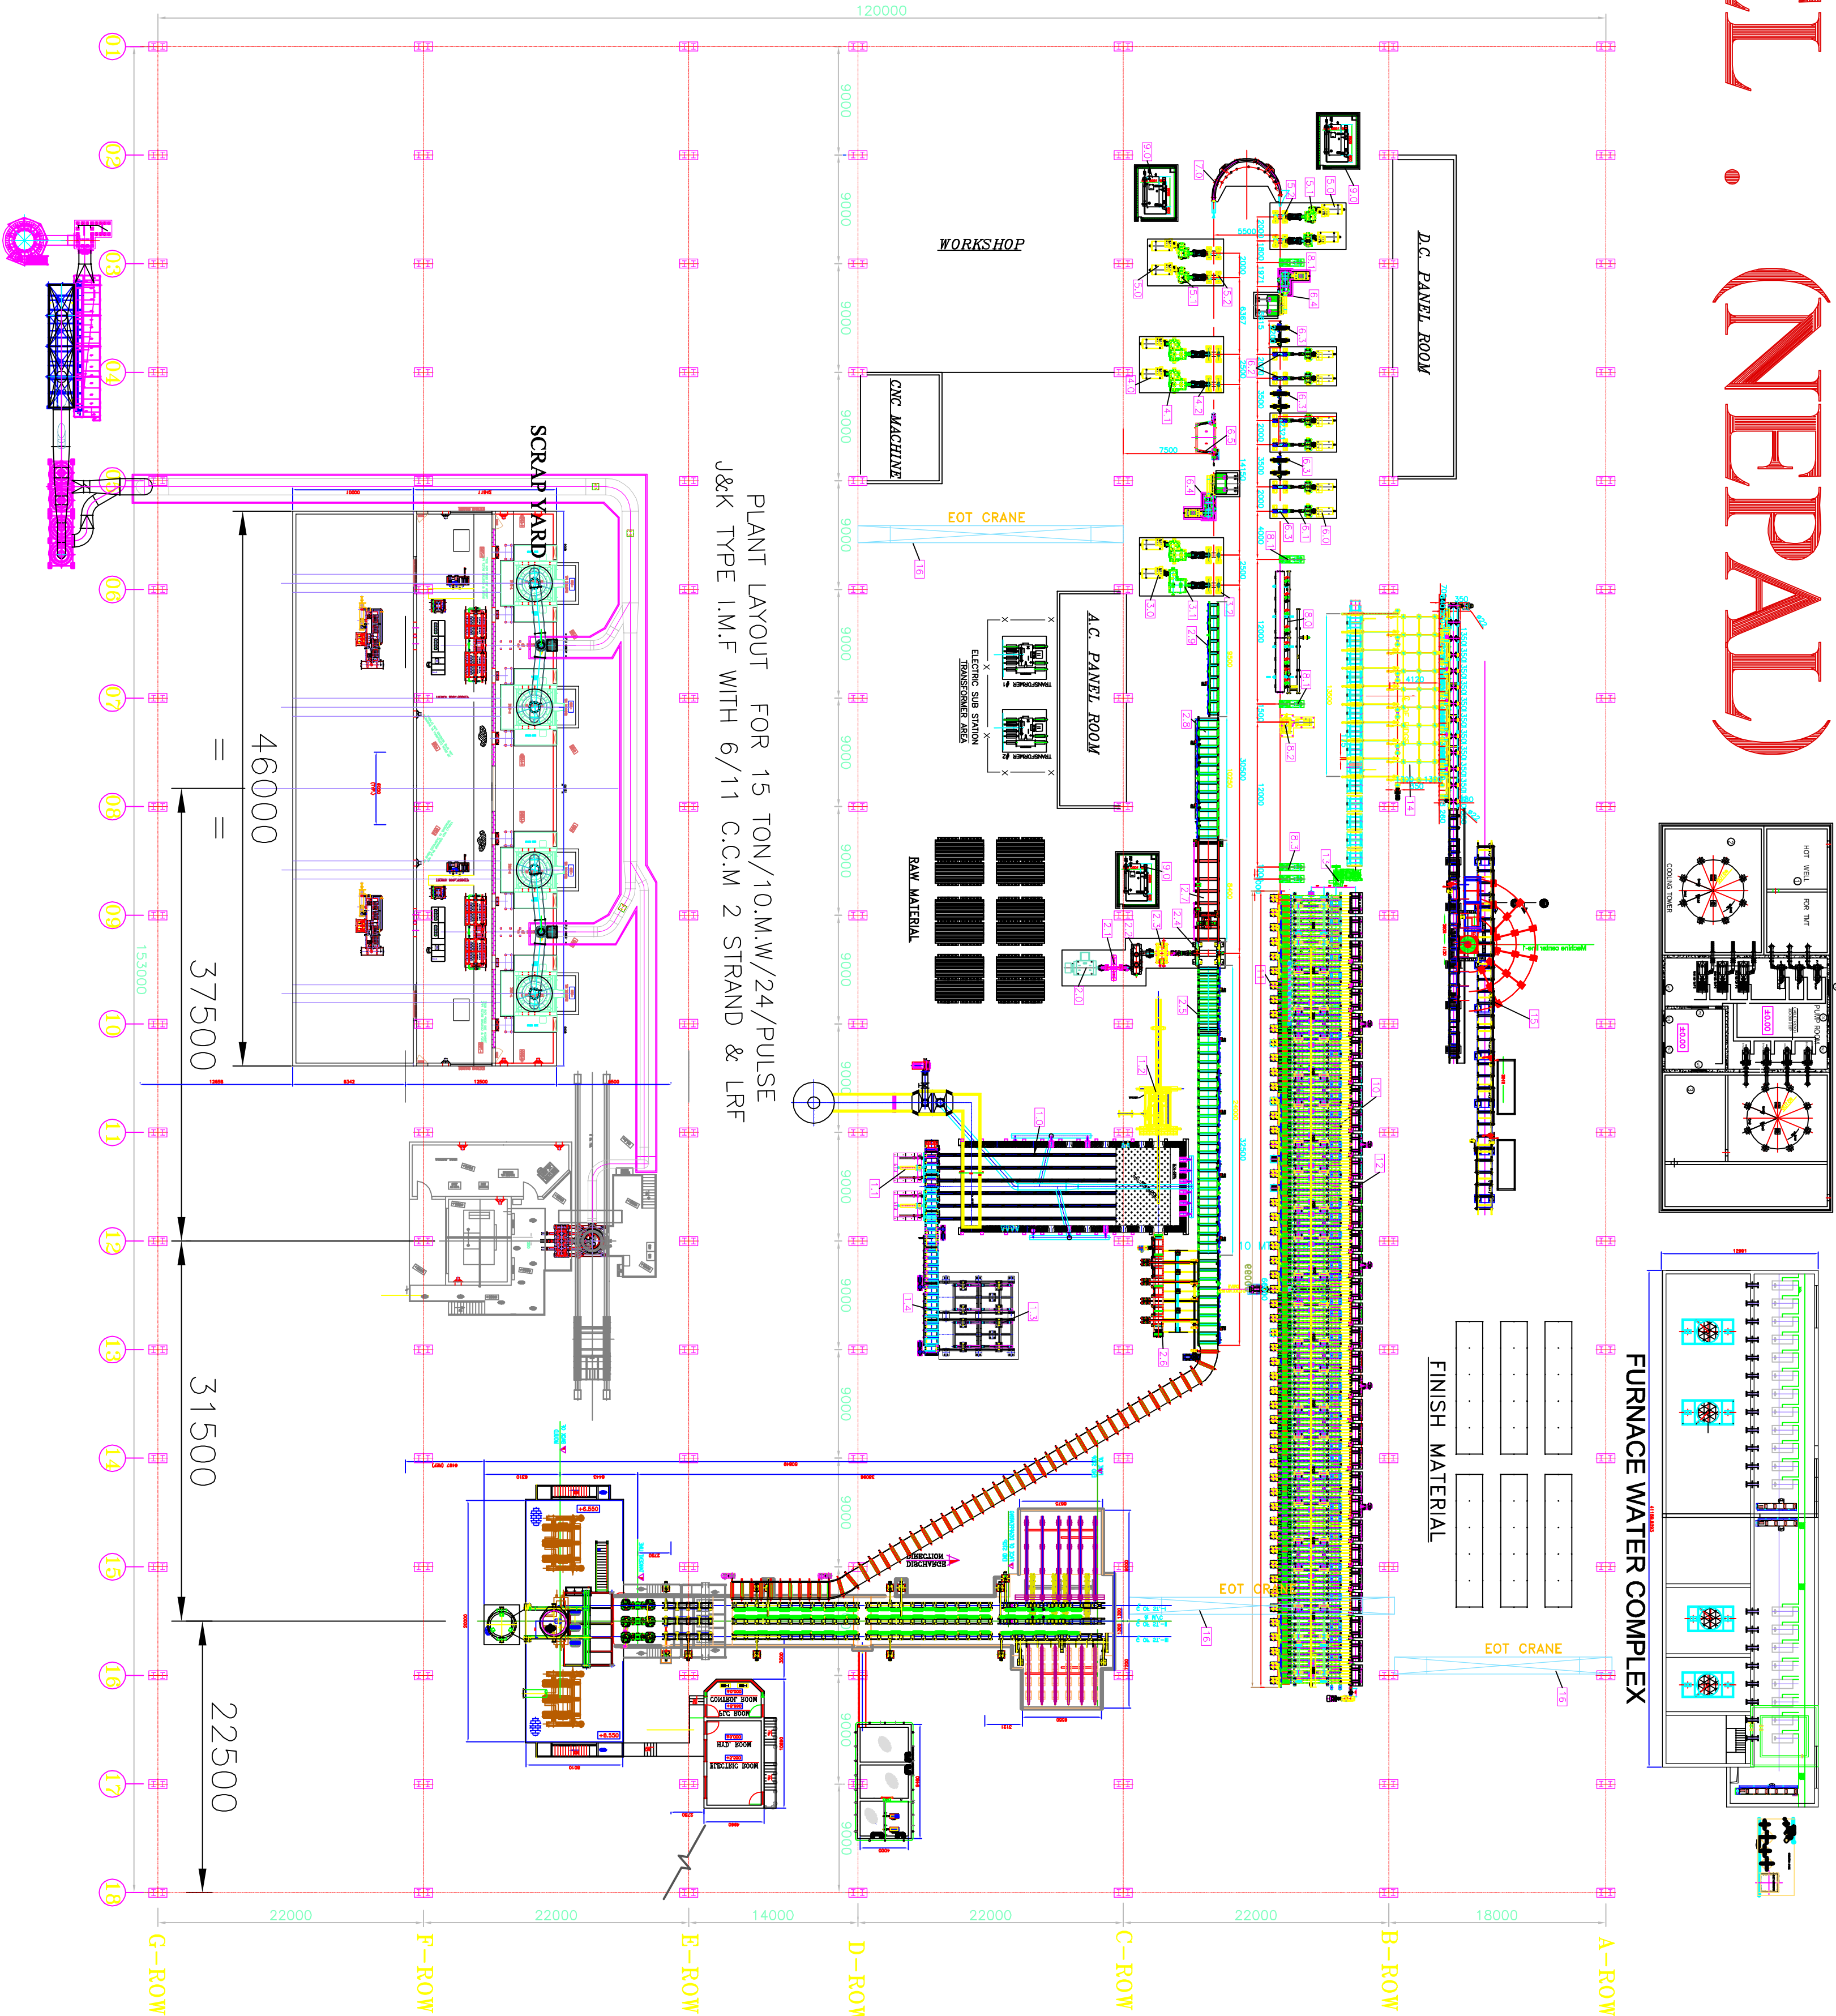


PLANT LAYOUT FOR 15 TON/10.M.W/24/PULSE
J&K TYPE I.M.F WITH 6/11 C.C.M 2 STRAND & LRF

J.R. MANVE (BABAN)
A-1,501,Usha Complex
Near Usha Nagar,
Bhandup-(W)
MUMBAI-400078
FAX- 91-22-25663626
Mobile : 9820614071
Email:- info@vjassociates.co.in
Website:- www.vjassociates.co.in

THIS PROPERTY BELONGS TO V.J.& ASSOCIATES & SHOULD NOT BE LOANED WITHOUT PERMISSION

REV. DRN CHKD DATE

CLIENT :- ARUN STEEL .				TITLE:- PLOTTING PLANT LAYOUT FOR 15 TON/10.M.W/24/PULSE J&K TYPE I.M.F WITH 6/11 C.C.M 2 STRAND & LRF WITH 35 TON RE-HEATING FURNACE WITH 180,000 TON P.A. ROLLING MILL 600 TON PER DAY			
PROJECT : PROPOSED TO BE SET UP IN NEPAL.				DRN	AMAY	03/01/18	DRAWING NO.
CONSULTANT : J.R.MANVE (BABAN)				CHKD	BABAN	03/01/18	
0				AMAY	BABAN	03/01/18	
REV.				DRN	CHKD	DATE	VJA / AS / 2018 / 01
ALL DIMENSIONS ARE IN mm.				REVISIONS-0			
THIS PROPERTY BELONGS TO V.J.& ASSOCIATES & SHOULD NOT BE LOANED WITHOUT PERMISSION				FILE NAME :- VJA/AS/2018/01			
ROW MATERIAL :-				SCALE			
BILLET- 130x130x6000 MM				REF.			
BILLET- 100x100x6000 MM				SH.NO.			
FINISH PRODUCT:-				1 OF 1			
TMT BAR - ø8 ~ ø32 MM				PROJ.			

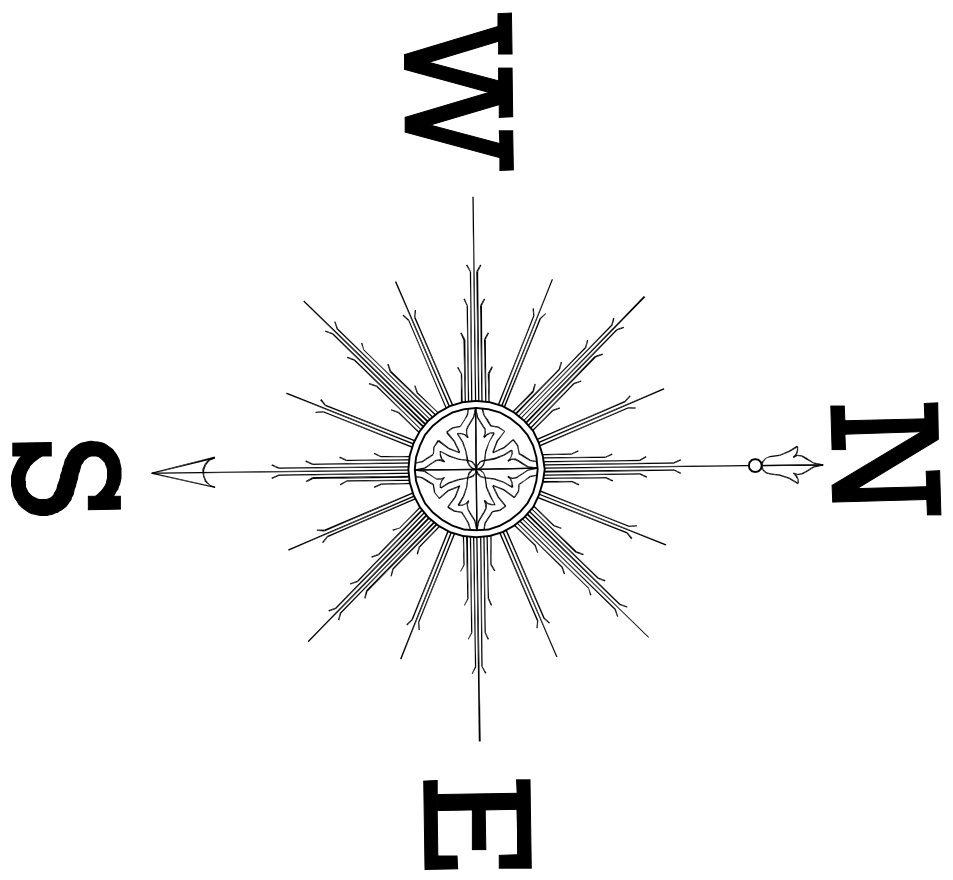

V.J.&ASSOCIATES